


Alternative 2 (NT)

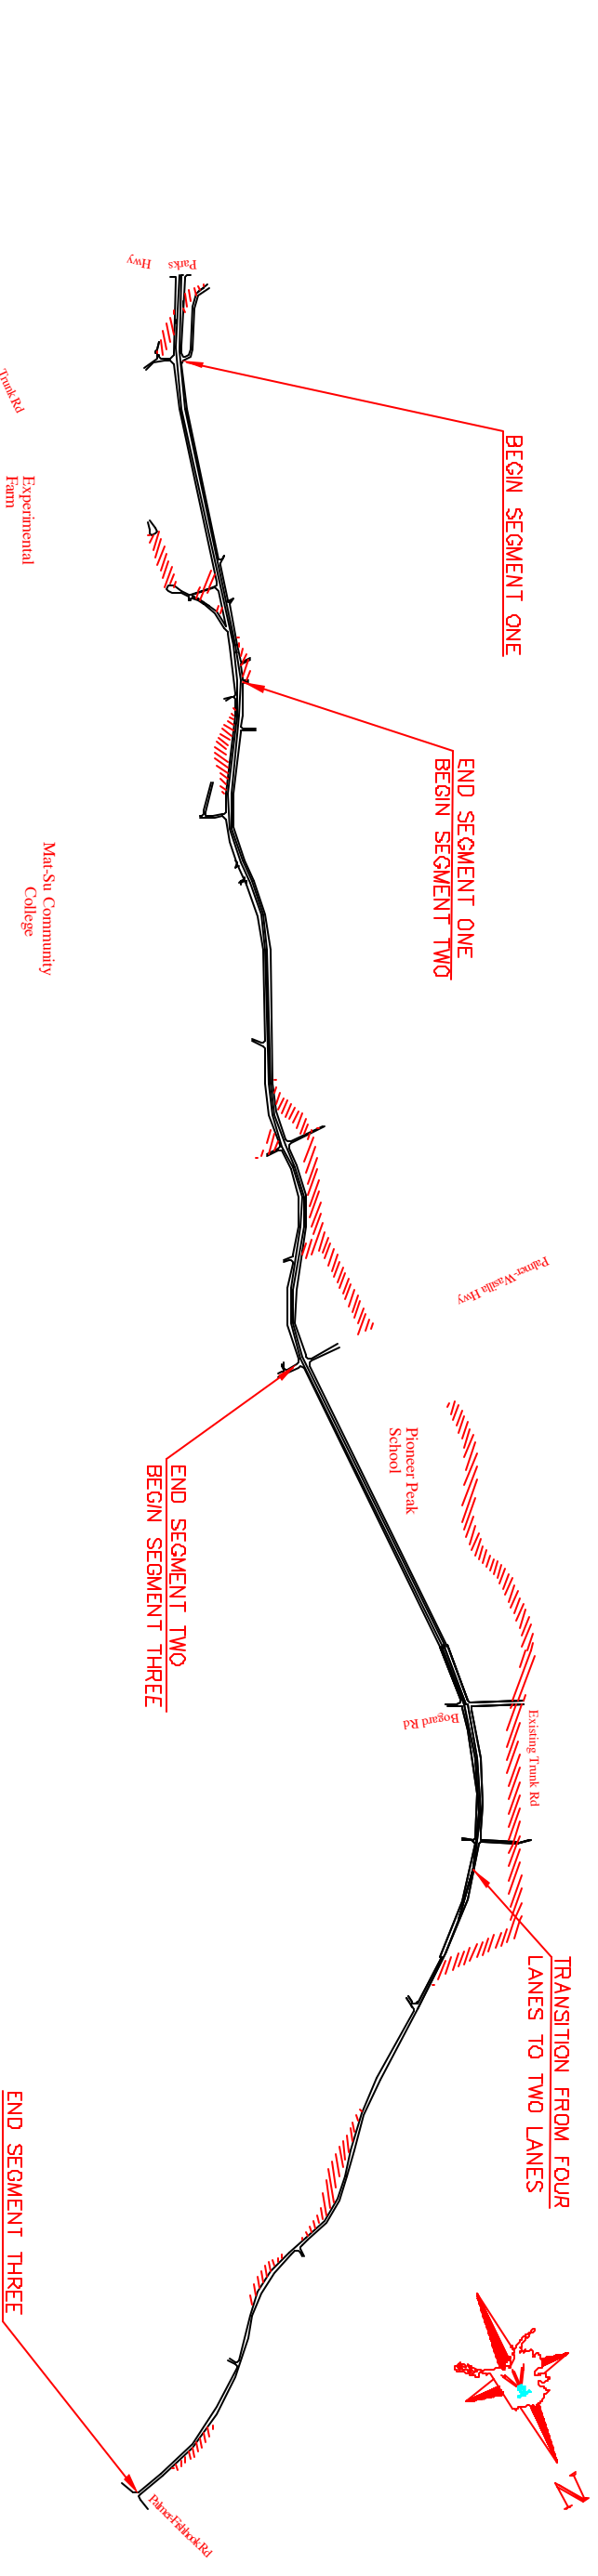

Alternative 3 (EN)

LEGEND

PROPOSED ROADWAY
 EXISTING ROADWAY
 EXISTING ROAD ANTICIPATED TO BE CLOSED OR REMOVED



LOUNSBURY & ASSOCIATES
ENGINEERS-PLANNERS-SURVEYORS

TRUNK ROAD RECONSTRUCTION
ENVIRONMENTAL ASSESSMENT
RECONSTRUCTION ALTERNATIVES

FIGURE 3

ALASKA DEPARTMENT OF TRANSPORTATION and PUBLIC FACILITIES
PROJECT NO. STP-0001(177)/5245E