


TWO LANE TYPICAL SECTION



FOUR LANE TYPICAL SECTION

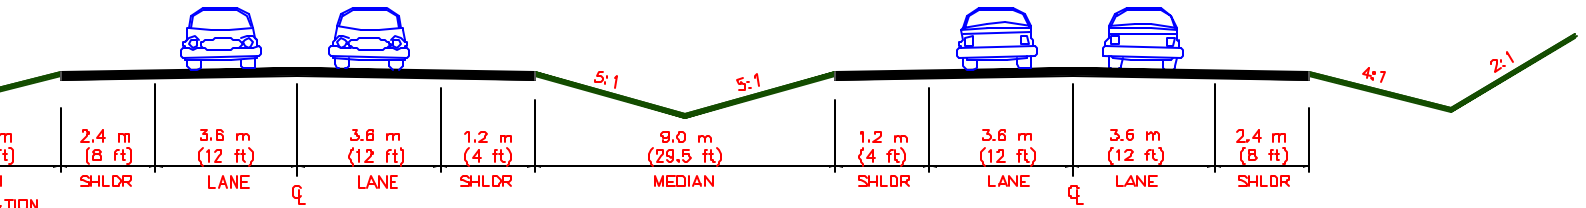

LOUNSBURY & ASSOCIATES, INC.
 SURVEYORS-PLANNERS-ENGINEERS
 723 W. 8TH AVE. ANCHORAGE, ALASKA 99501
 (907) 272-5451

TRUNK ROAD RECONSTRUCTION
 ENVIRONMENTAL ASSESSMENT

TRUNK ROAD
 TYPICAL SECTION w/PATH
 FIGURE 4

ALASKA DEPARTMENT OF TRANSPORTATION and PUBLIC FACILITIES
 PROJECT NO. SIP-0901(177)/32432