



REVISIONS			STATE	PROJECT DESIGNATION	YEAR	SHEET NO.	TOTAL SHEETS
No.	DATE	DESCRIPTION	ALASKA	STP-0001(117)/52432	2005		

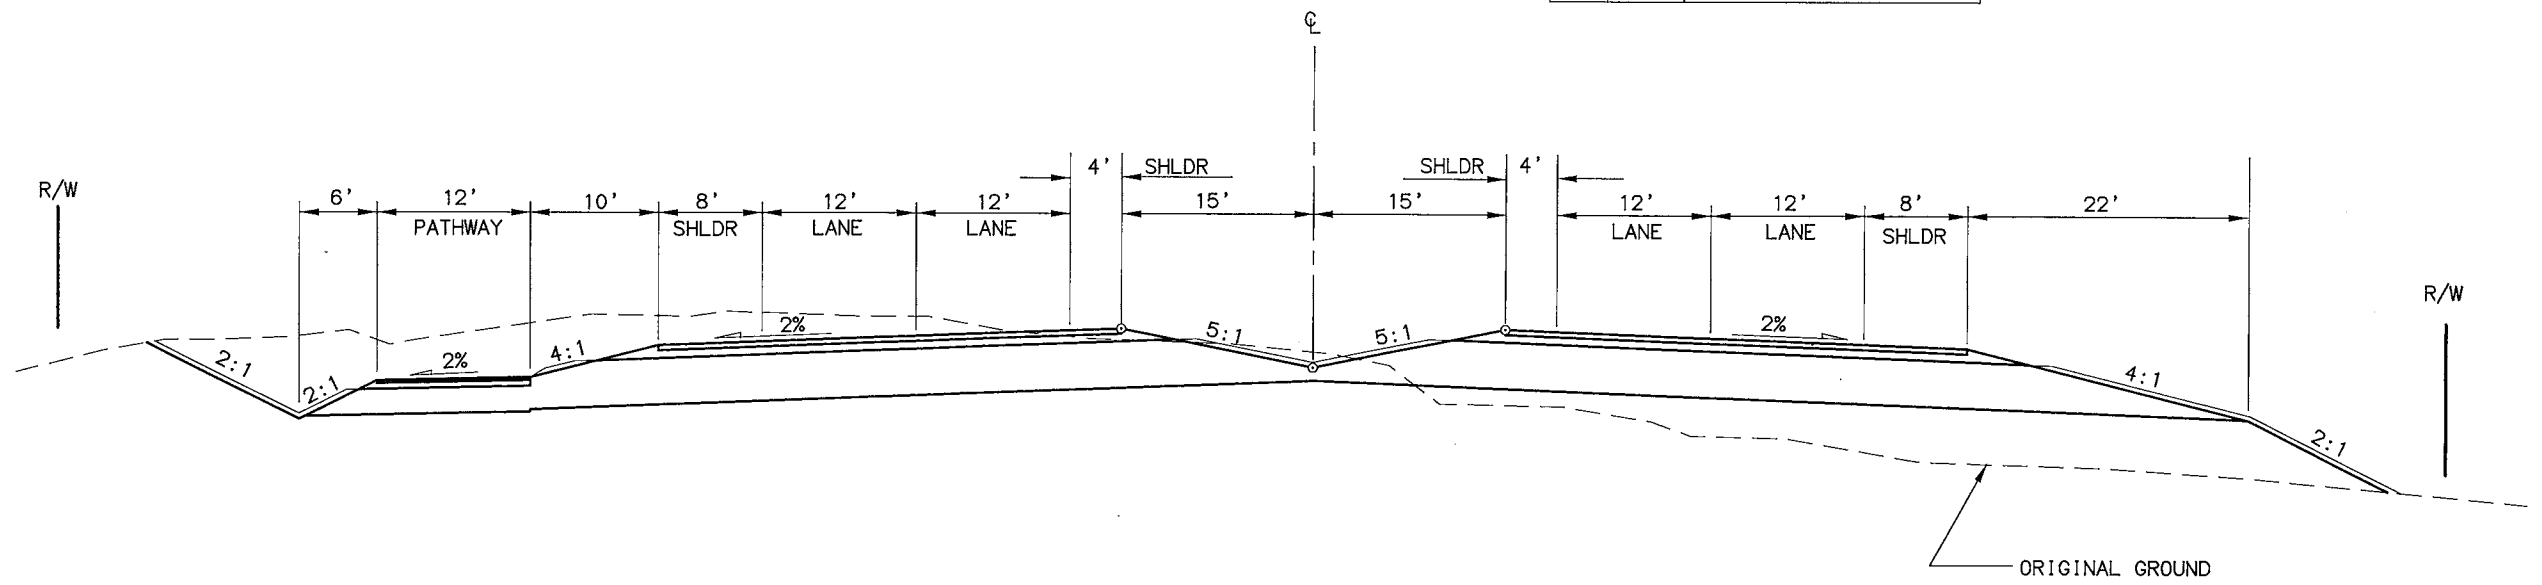

**TRUNK ROAD**  
PARKS HIGHWAY TO BOGARD ROAD

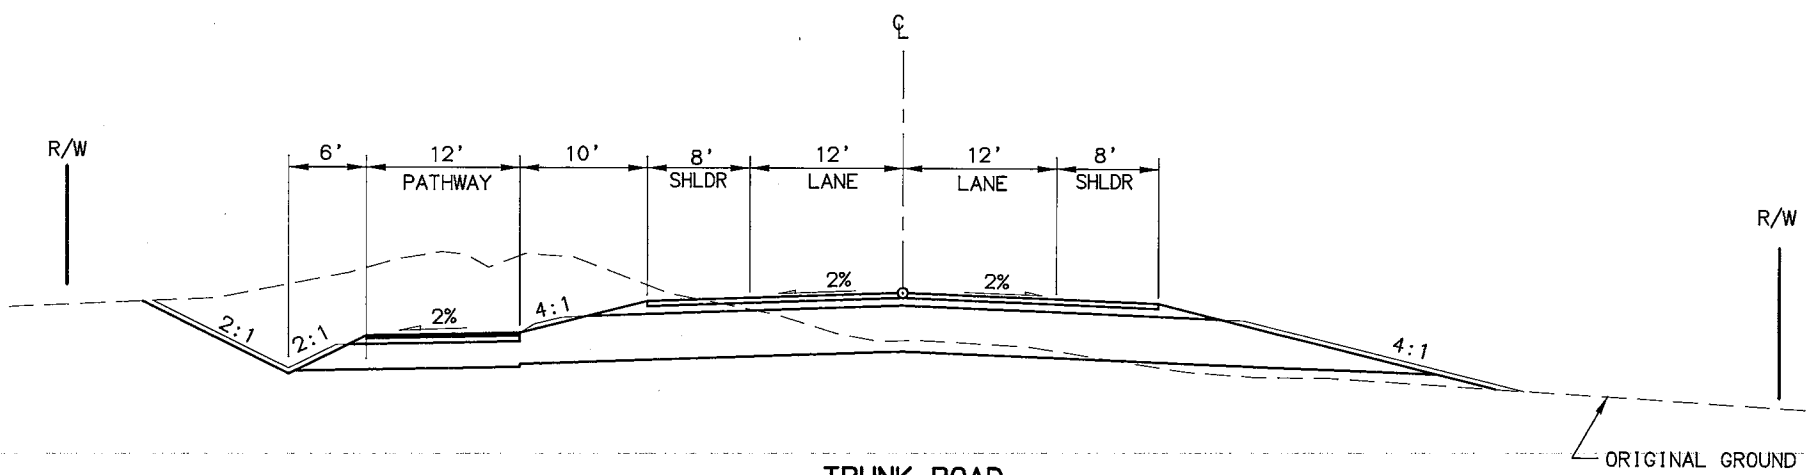

**TRUNK ROAD**  
BOGARD ROAD TO PALMER-FISHHOOK ROAD



SPECIFICATIONS: SCALE: 1"=40' COMPUTER DESIGNATION: CAROLEE-52432-TRUNK ROAD RECONSTRUCTION TYP-TRUNK ROAD LAYOUT: WFB  
 DESIGNED BY: 10/5/05  
 CHECKED BY:  
 DRAFTED BY: CJ

STATE OF ALASKA  
DEPARTMENT OF TRANSPORTATION  
AND  
PUBLIC FACILITIES

**TRUNK ROAD RECONSTRUCTION**

**TYPICAL SECTIONS**

SHEET NO.	TOTAL SHEETS	
F1		
STATE	YEAR	
ALASKA	2005	
PROJECT DESIGNATION		
STP-0001(117)/52432		
ADDENDUM NO.		
ATTACHMENT NO.		
REVISIONS		
NO.	DATE	DESCRIPTION

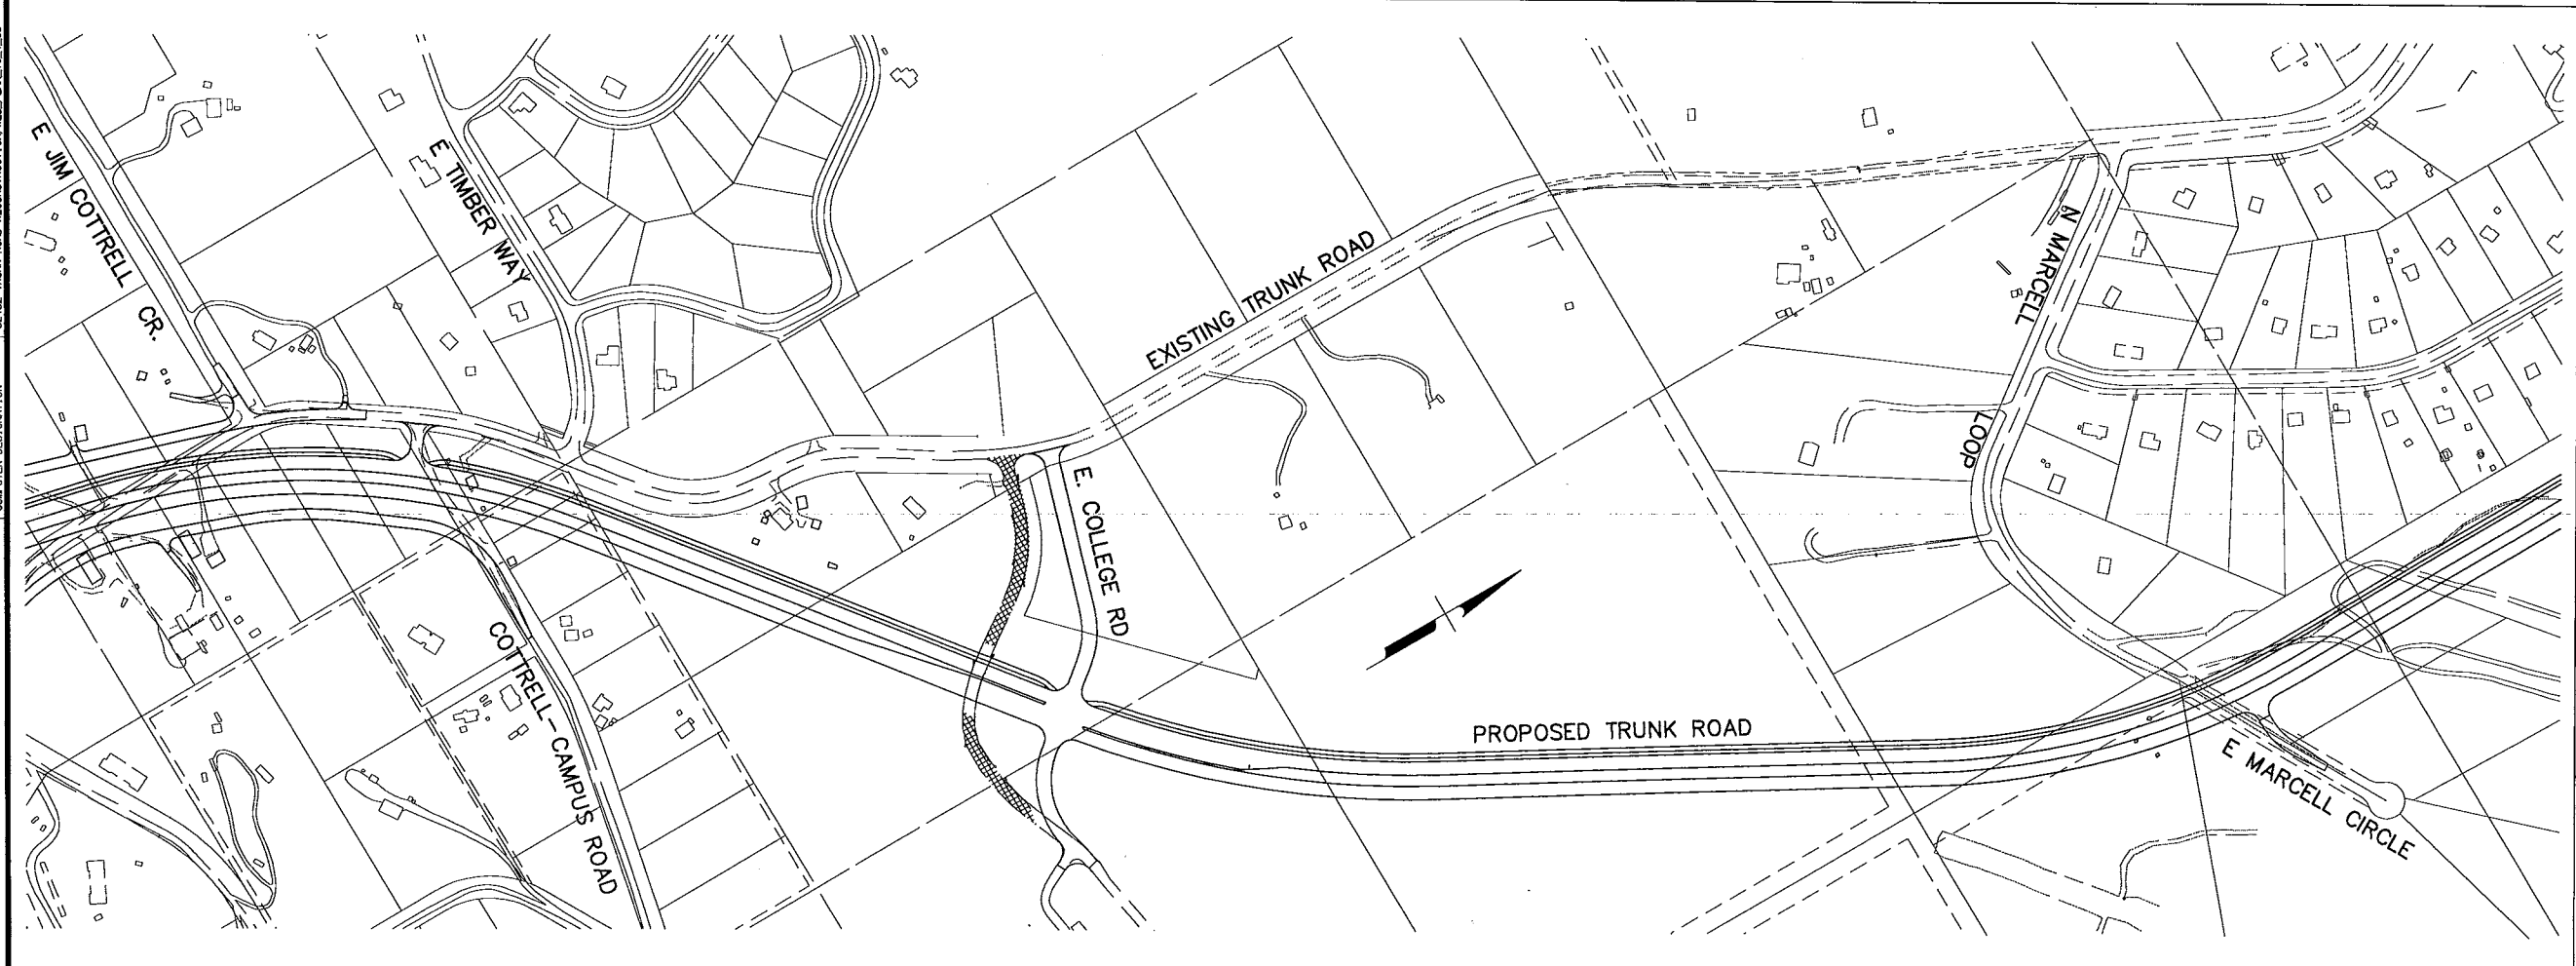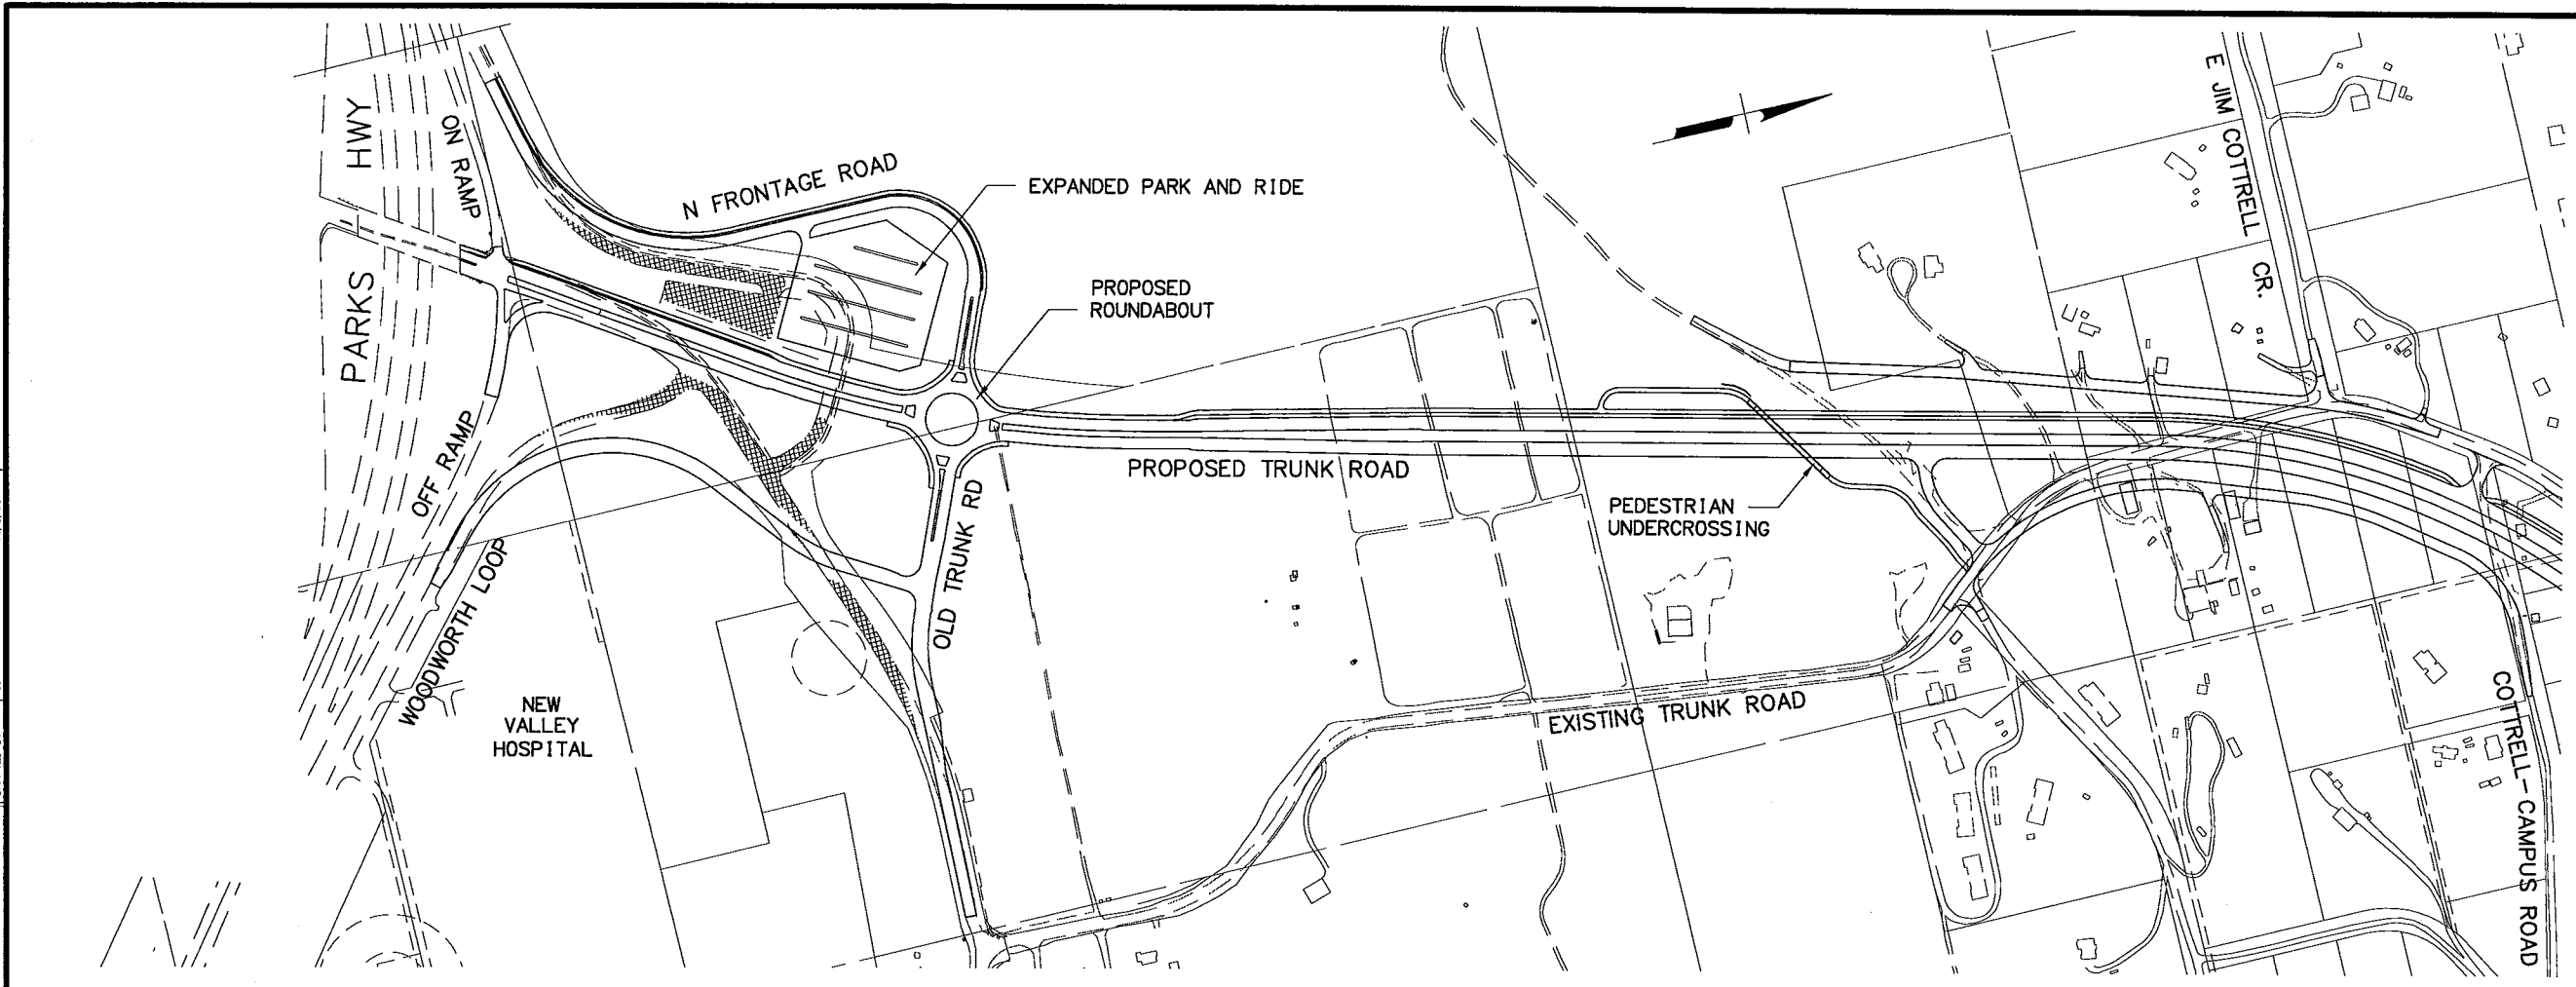

SPECIFICATIONS  
 SCALE 1"=50'  
 COMPUTER DESIGNATION  
 LAYOUT: A  
 52432-TRUNK ROAD RECONSTRUCTION/WEB PLAN 10.4.05  
 DESIGNED BY  
 CHECKED BY  
 DRAFTED BY  
 CU

STATE OF ALASKA  
 DEPARTMENT OF TRANSPORTATION  
 AND PUBLIC FACILITIES



TRUNK ROAD  
 RECONSTRUCTION

SHEET NO.	TOTAL SHEETS	
F2	F?	
STATE	YEAR	
ALASKA	2005	
PROJECT DESIGNATION		
STP-0001(117)/52432		
ADDENDUM NO.		
ATTACHMENT NO.		
REVISIONS		
NO.	DATE	DESCRIPTION

DESIGNED BY		10/6/05
DRAWN BY		
CHECKED BY		CJ
DATE		
SPECIFICATIONS		
SCALE: 1"=50'		
COMPUTER DESIGNATION		
LAYOUT: F-1		
STATE-TRUNK ROAD RECONSTRUCTION/RECONSTRUCTION PLAN 10-4-05		

STATE OF ALASKA  
DEPARTMENT OF TRANSPORTATION  
AND PUBLIC FACILITIES

TRUNK ROAD  
RECONSTRUCTION

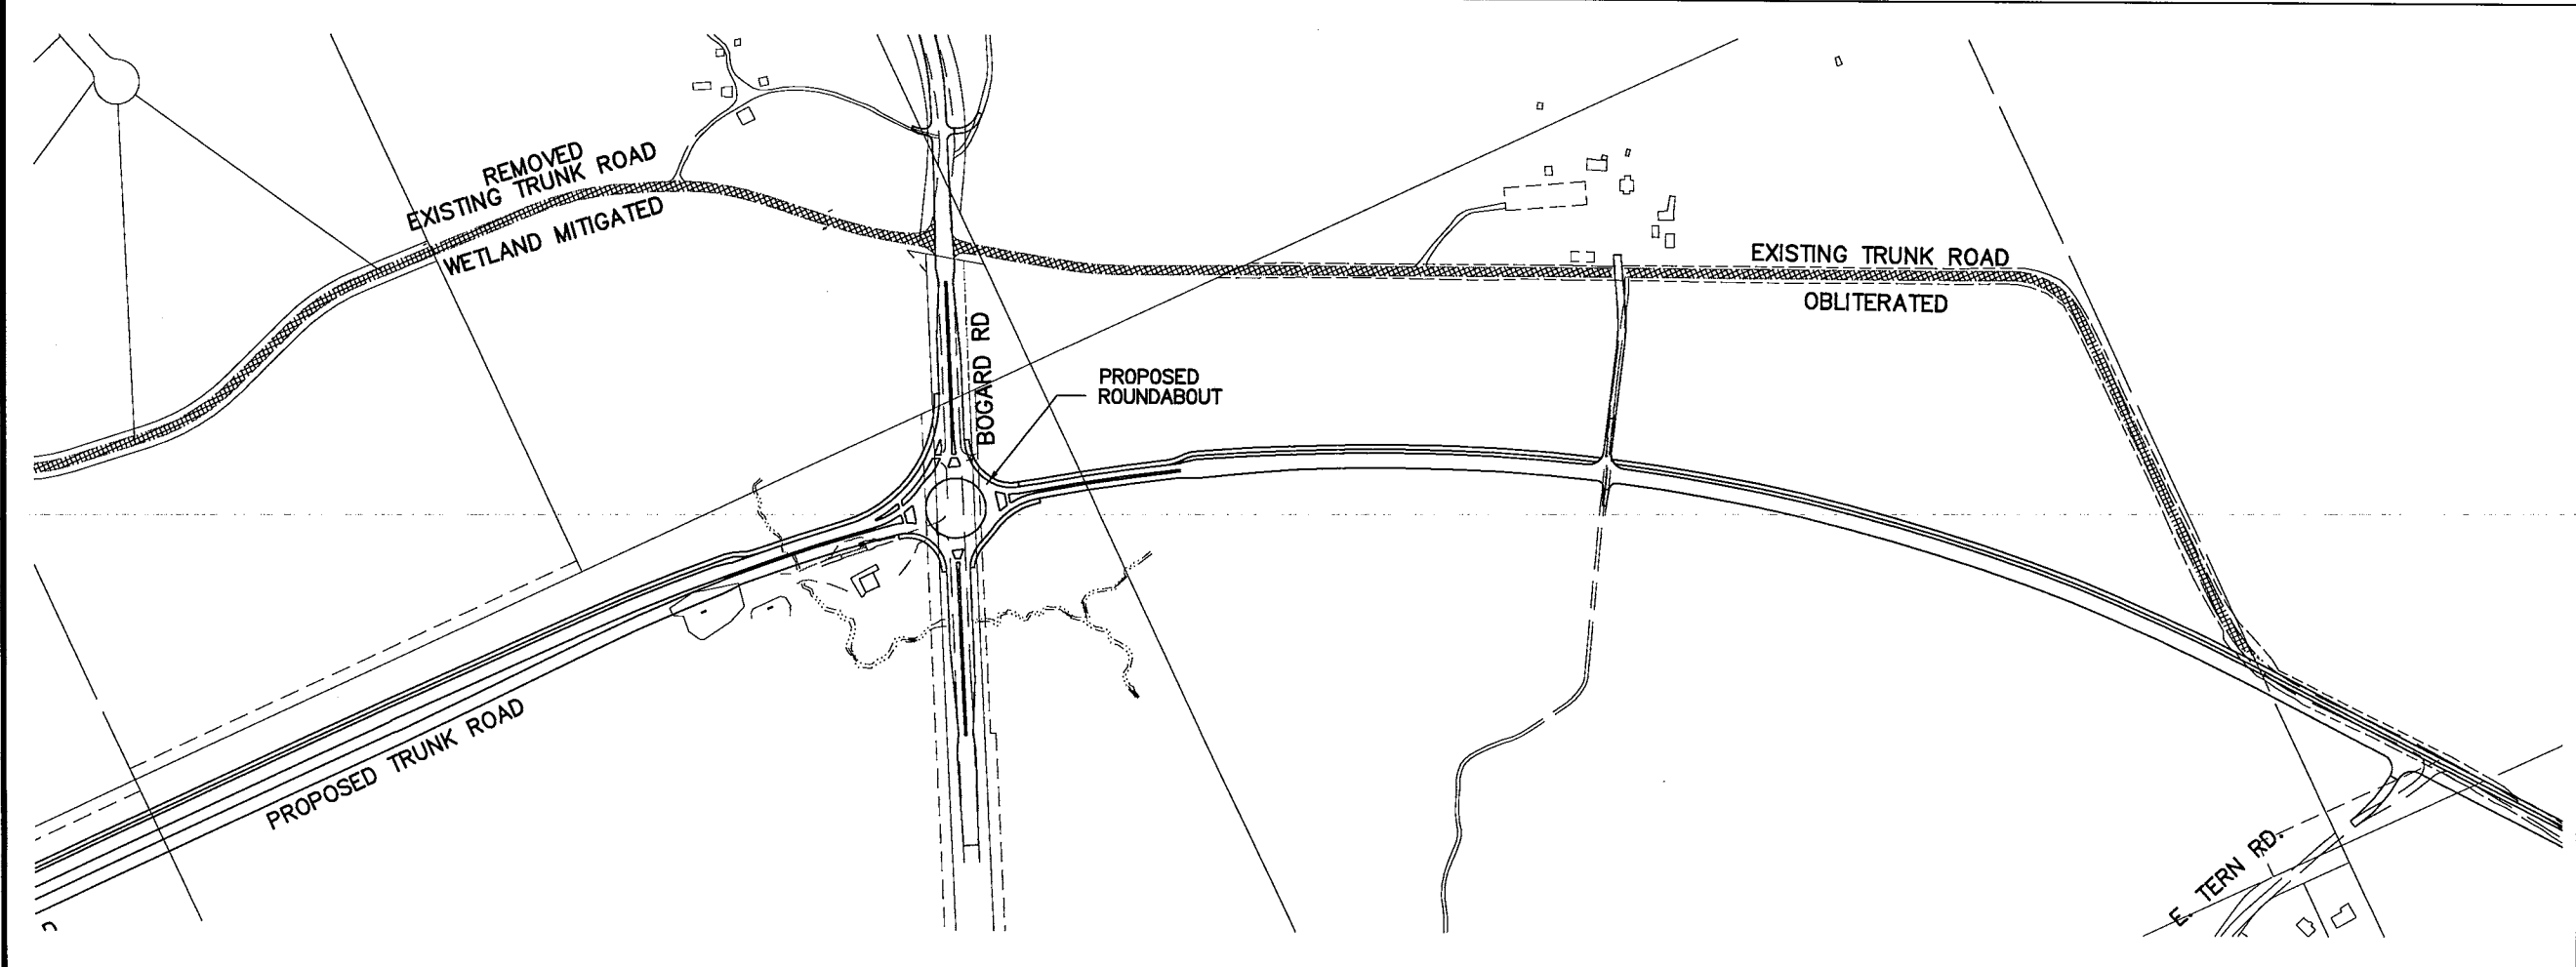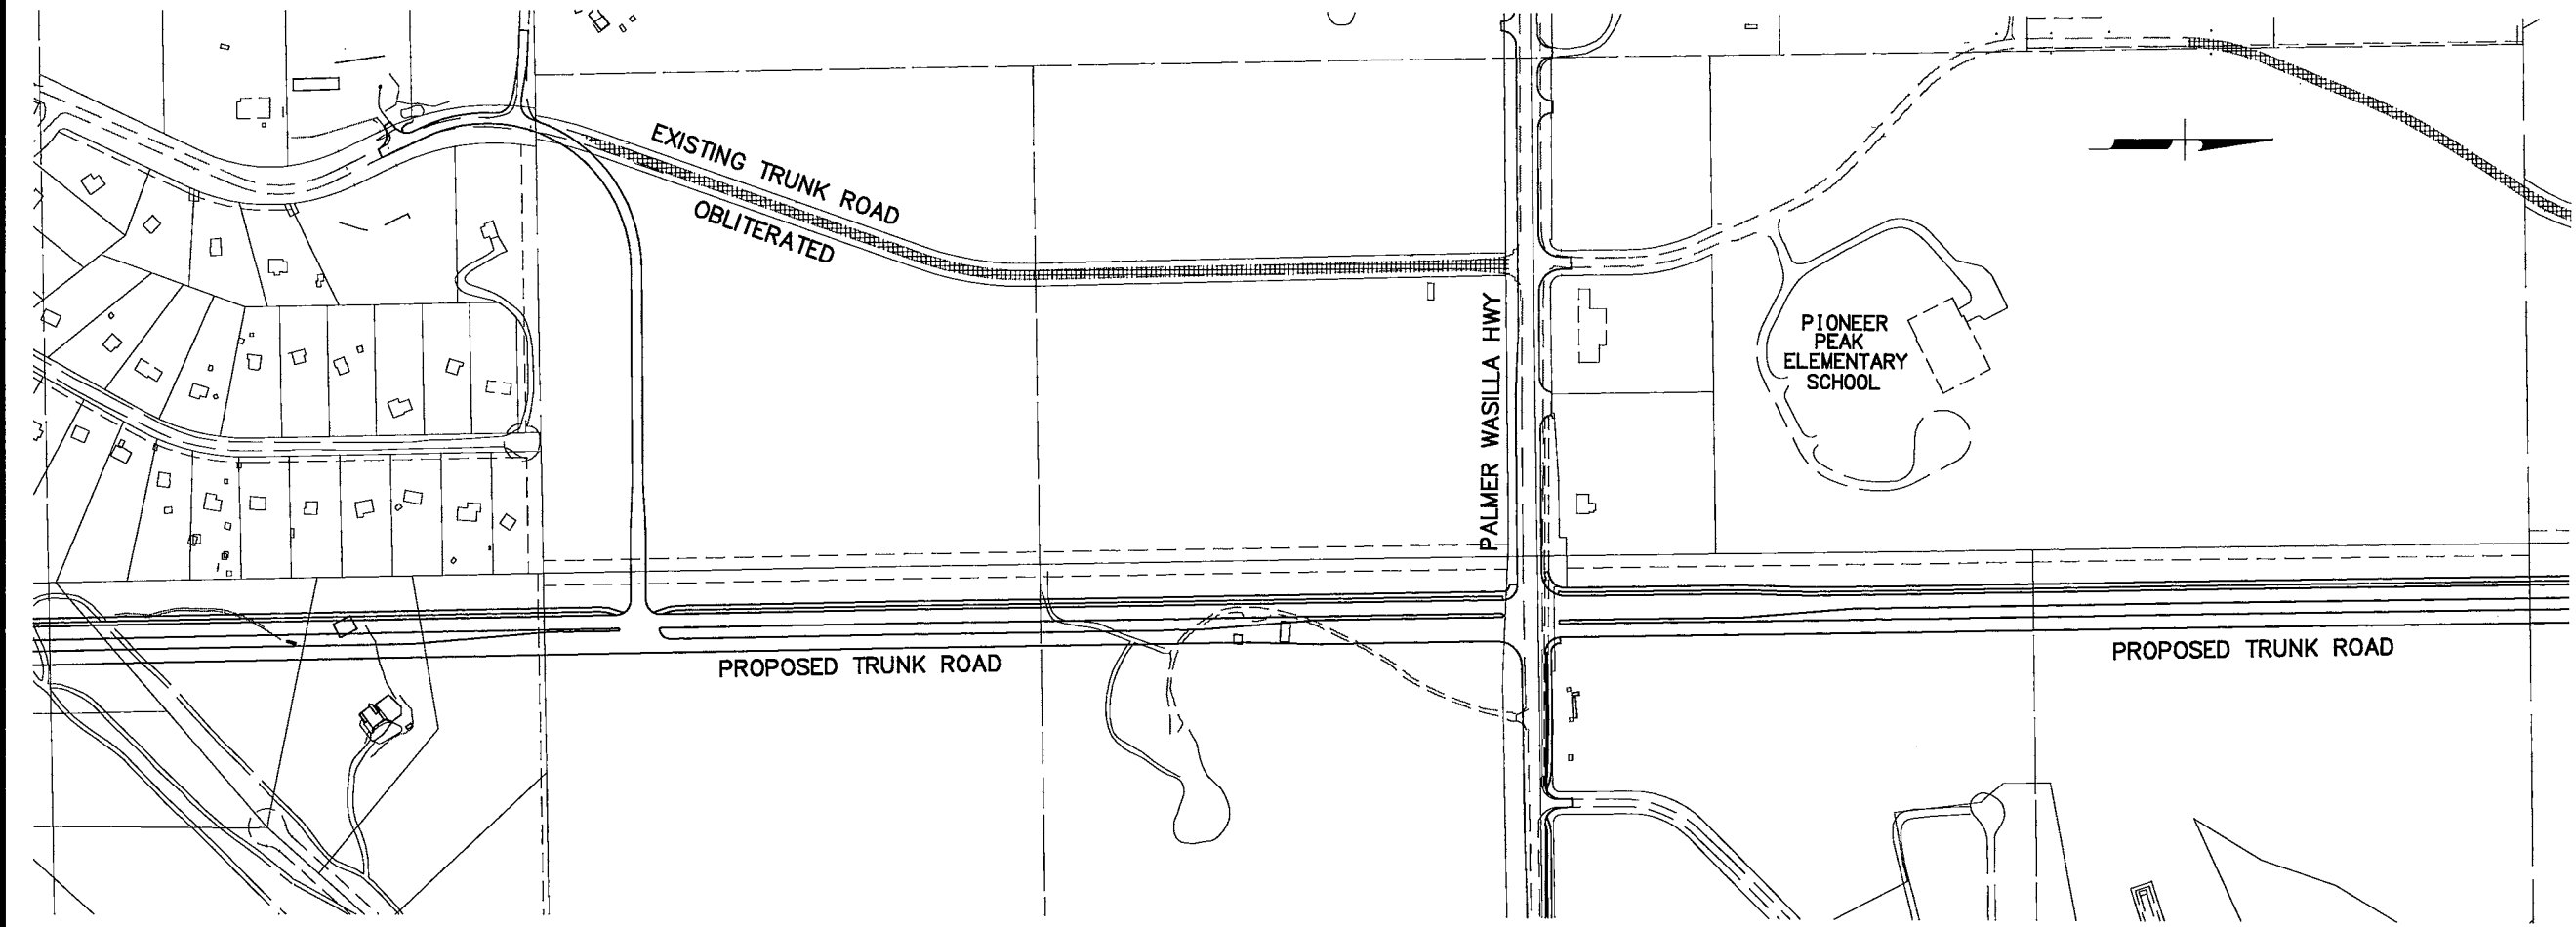



DESIGNED BY  
DRAWN BY  
CHECKED BY  
DATE  
SPECIFICATIONS  
SCALE: 1"=50'  
COMPUTER DESIGNATION  
LAYOUT: F-1  
STATE-TRUNK ROAD RECONSTRUCTION/RECONSTRUCTION PLAN 10-4-05

SHEET NO.	TOTAL SHEETS
F3	
STATE	YEAR
ALASKA	2005

PROJECT DESIGNATION  
**STP-0001(117)/52432**  
 ADDENDUM NO.  
 ATTACHMENT NO.

REVISIONS		
NO.	DATE	DESCRIPTION

STATE OF ALASKA  
 DEPARTMENT OF TRANSPORTATION  
 AND PUBLIC FACILITIES  
 TRUNK ROAD  
 RECONSTRUCTION

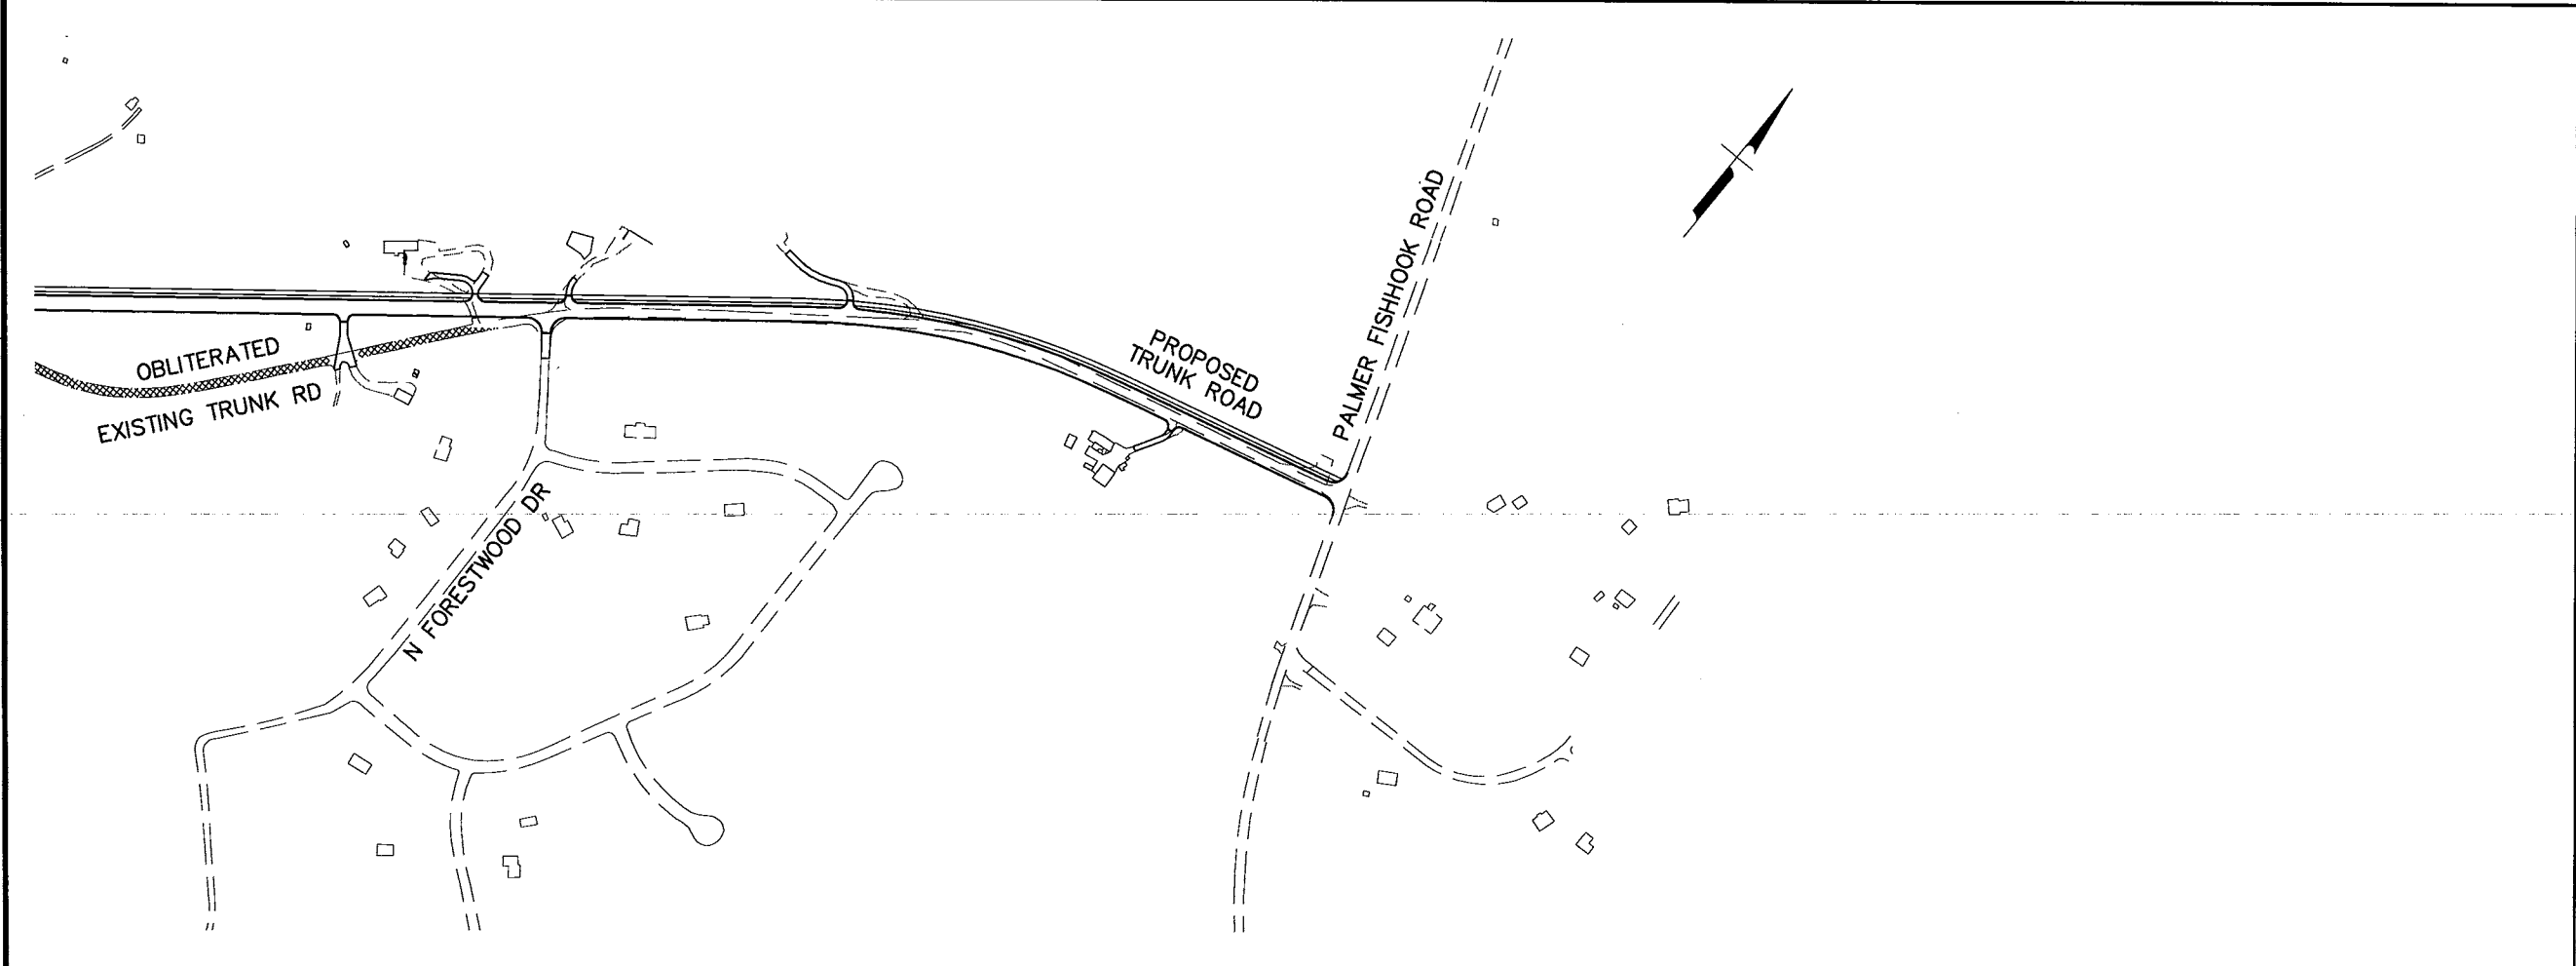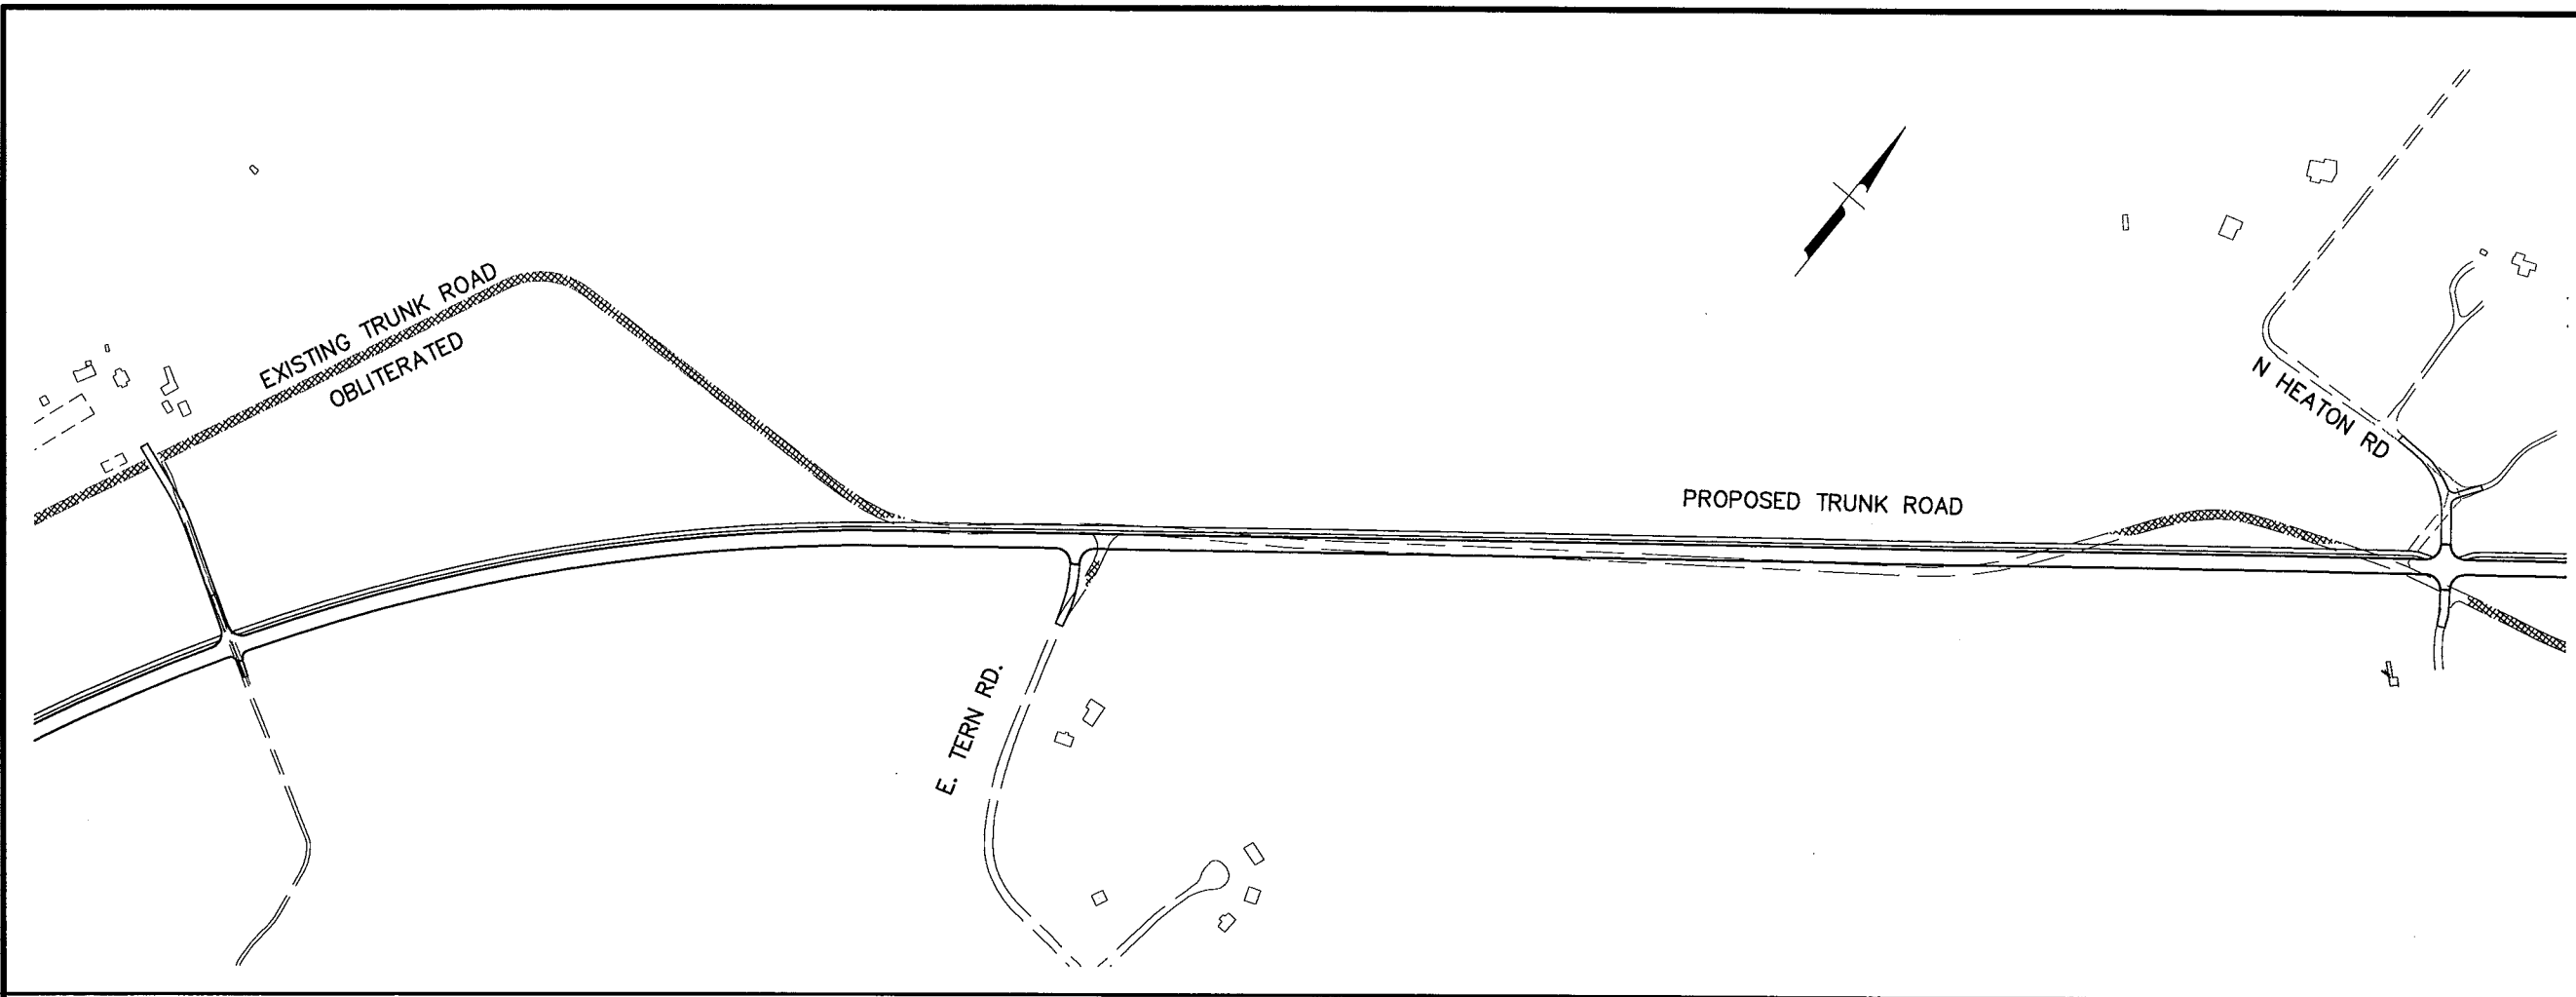

SPECIFICATIONS  
 SCALE: 1"=80'  
 COMPUTER DESIGNATION  
 LAYOUT: F-1  
 52432-TRUNK ROAD RECONSTRUCTION/WEB PLAN 10-4-05  
 DESIGNED BY  
 CHECKED BY  
 DRAFTED BY  
 10/4/05  
 1 CJ